
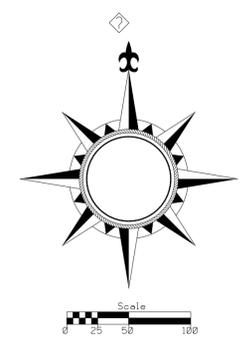


GROVE HILL CEMETERY MORRISON ILLINOIS

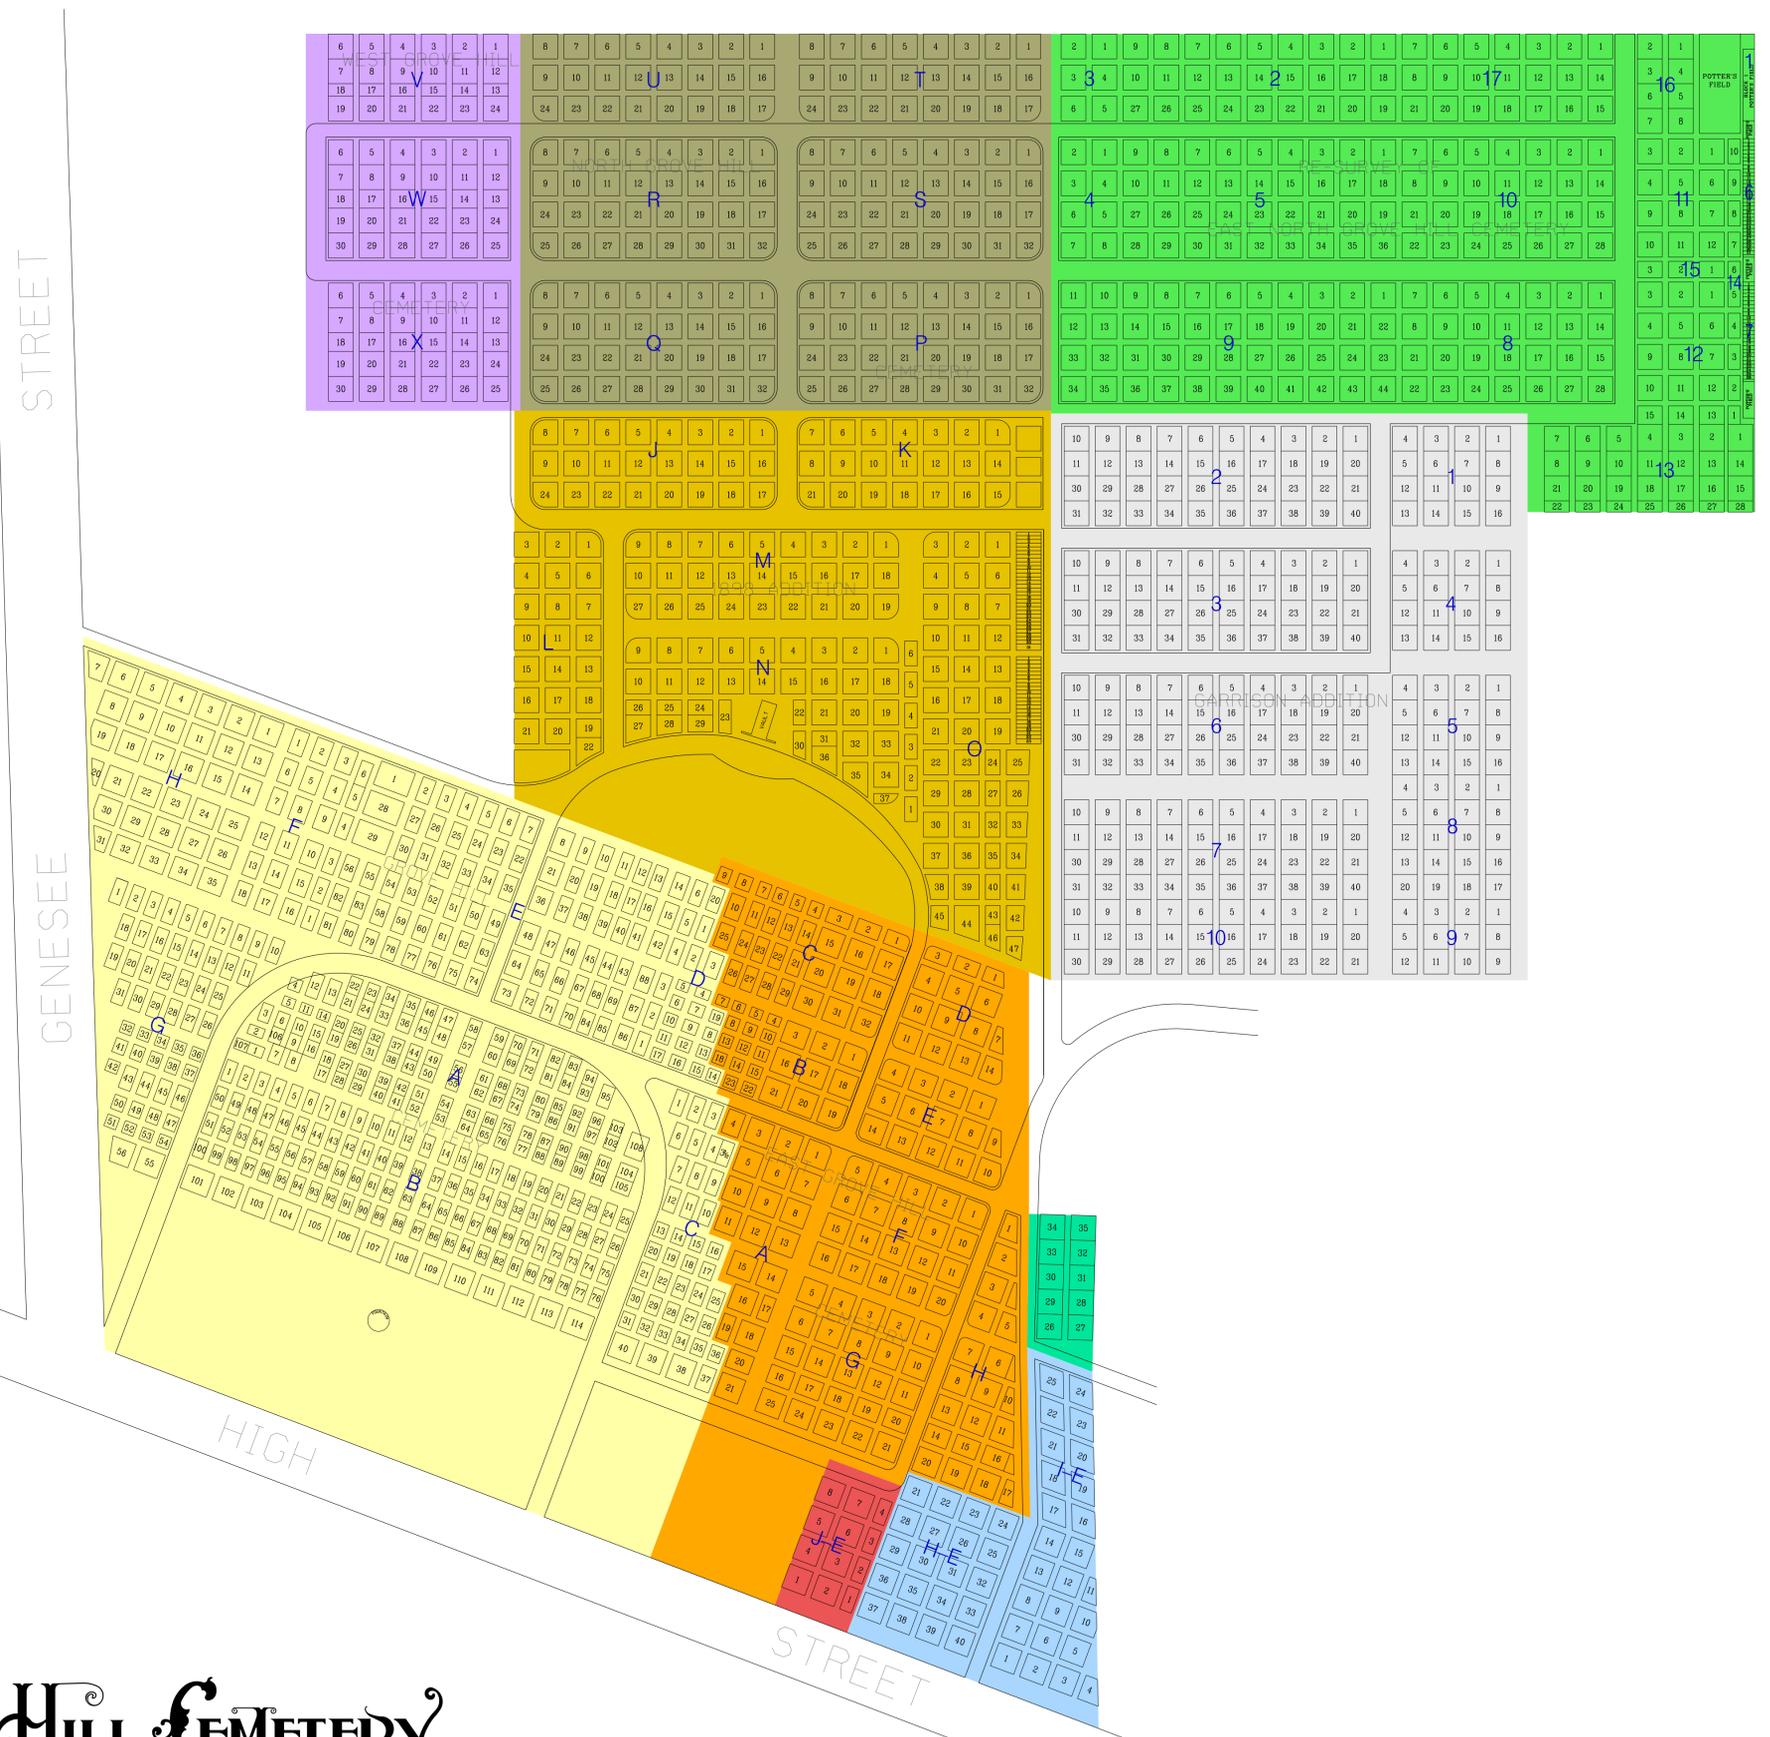

THE CITY OF
MORRISON
ILLINOIS

- LEGEND
- GROVE HILL CEMETERY - 1897
 - EAST GROVE HILL CEMETERY - 1897
 - ADDITION TO GROVE HILL CEMETERY - 1898
 - NORTH GROVE HILL CEMETERY - 1914
 - SECTION I-E OF EAST GROVE HILL CEMETERY - 1938
 - WEST GROVE HILL CEMETERY - 1948
 - SECTION J-E OF EAST GROVE HILL CEMETERY - 1950
 - GARRISON ADD. TO GROVE HILL CEMETERY, 1961-PRES.
 - ADD. TO SECT. I-E, EAST GROVE HILL CEMETERY - 1971
 - RE-SURVEY OF EAST NORTH GROVE HILL CEMETERY - 1975

DATE	REVISION	DATE	REVISION	DATE	REVISION
11-1-78					

DESIGNED BY
W. J. ALLETT
ASSOCIATES, INC.
CONSULTING ENGINEERS
1000 N. WASHINGTON STREET
MORRISON, ILLINOIS 62450
PHONE: 362-2241